


NOTE:
 1. DIMENSIONS SHOWN HEREON ARE ORIENTED IN THE DIRECTION THE FENCE IS LOCATED IN RELATION TO THE "COMMON LOT" LOT LINES EXCEPT WHERE OTHERWISE SHOWN.

Topographic Survey
 HORIZONTAL SCALE: 1" = 50'

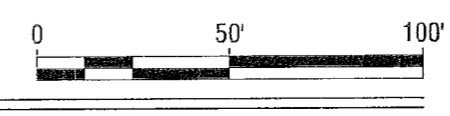

REVISIONS	


Project Name: **Rockridge Subdivision**
 Star

Topographic Survey
 Common Area Lots
 Fence Locations


THE LAND GROUP
 INCORPORATED
 402 East Shore Drive, Suite 100
 Eagle, Idaho 83616
 PH: 208.938.4311 FAX: 208.932.4415
 www.thelandgroup.com

PROFESSIONAL LAND SURVEYOR
 REGISTERED
 7880
 5-17-2016
 STATE OF IDAHO
 JAMES R. WASHBURN


Project No.: 113051
 Date of Issuance: 5/17/2016
 Designed by: DDI
 Checked by: JFW

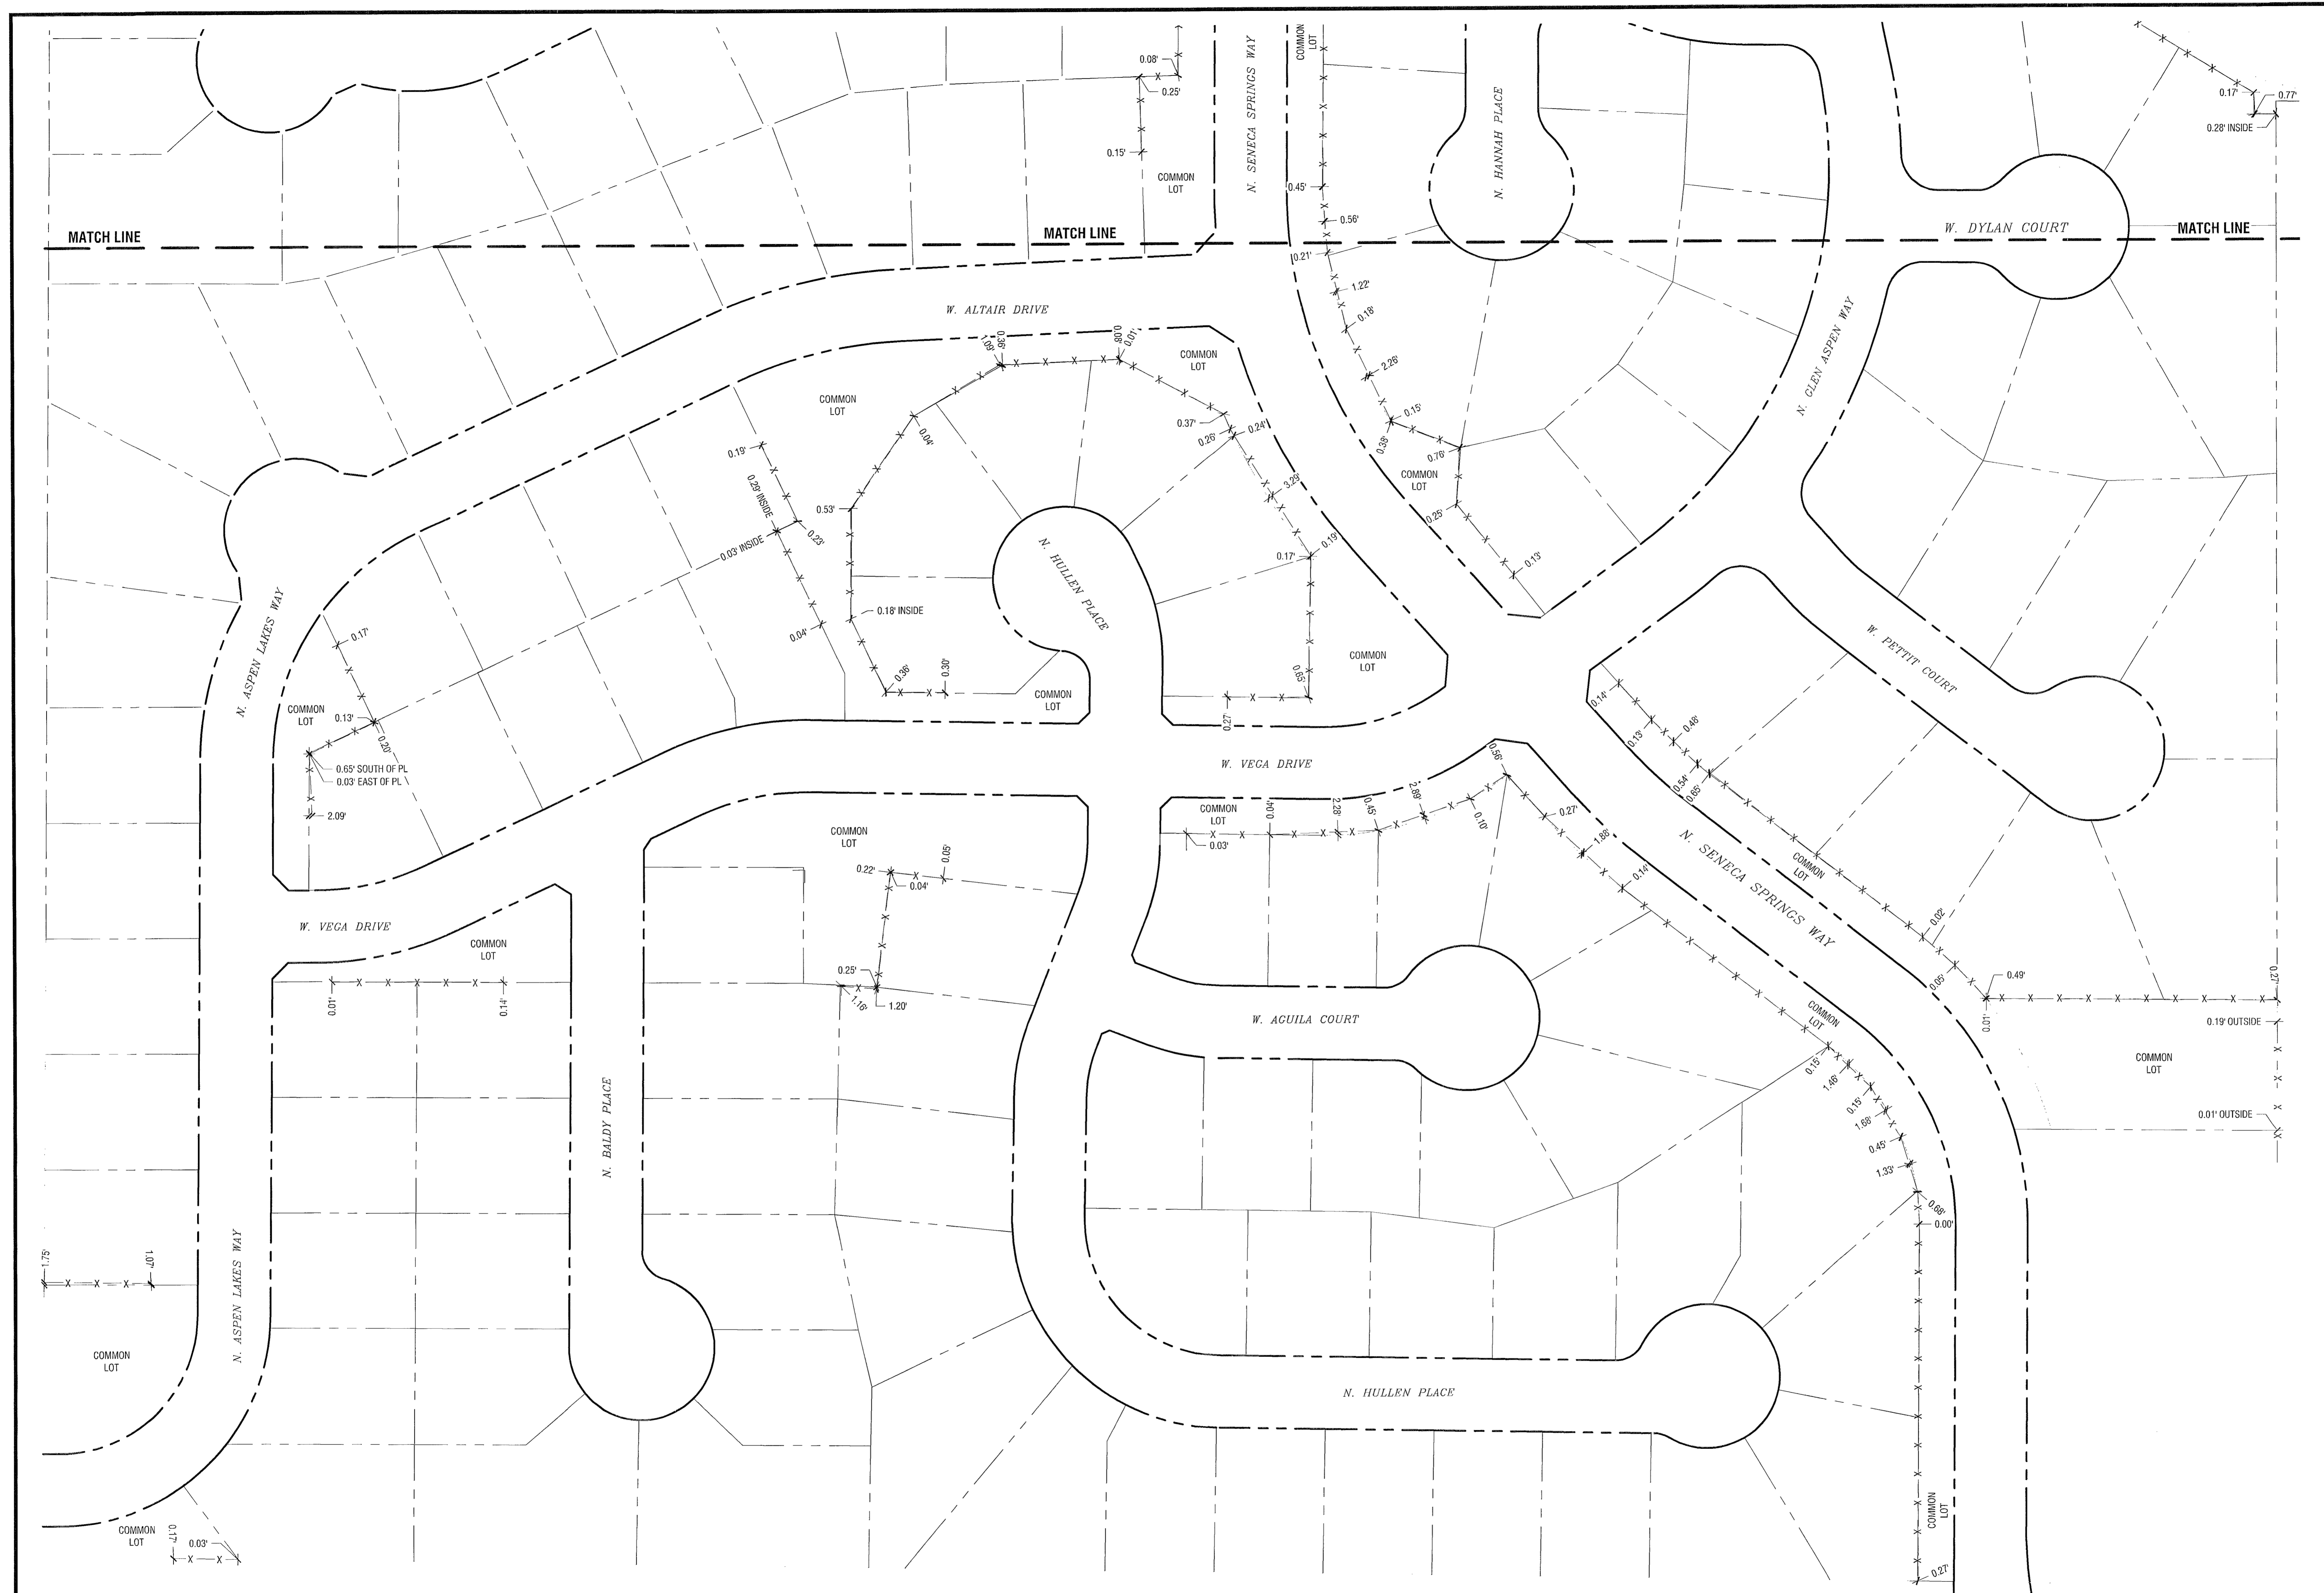

NOTE:
 1. DIMENSIONS SHOWN HEREON ARE ORIENTED IN THE DIRECTION THE FENCE IS LOCATED IN RELATION TO THE "COMMON LOT" LOT LINES EXCEPT WHERE OTHERWISE SHOWN.

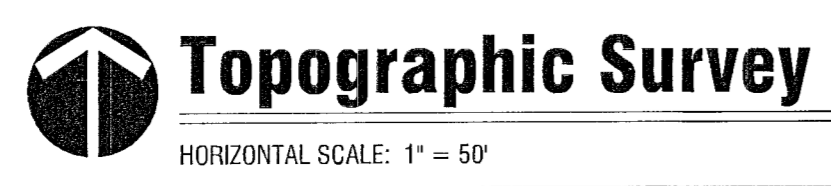

HORIZONTAL SCALE: 1" = 50'

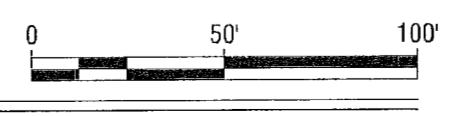

REVISIONS	

Project Name: **Rockridge Subdivision**
 State: **Idaho**

Topographic Survey
 Common Area Lots
 Fence Locations

THE LAND GROUP
 INCORPORATED

462 East Shore Drive, Suite 100
 Boise, Idaho 83716
 Ph. 208.988.4611 Fax 208.233.4445
 www.thelandgroup.com

PROFESSIONAL LAND SURVEYOR
 STATE OF IDAHO
 7880
 5-17-2016
 JAMES R. WASHBURN

Project No.: 113251
 Date of Issuance: 5/17/2016
 Designed by: DJM
 Checked by: JWW
 Sheet No.: **2 of 2**